

SITE LOCATION

ROUF BUNGALOW, DHAKA

DATE

13/02/2004

NAME

FHA

LEGAL

ALL RIGHTS RESERVED.
NO PART OF THIS
DRAWING MAY BE
REDUCED IN ANY FORM
WITHOUT PRIOR
APPROVAL

CONSULTANTS

ARCHT. FARAH HAQUE (P-012)

ARCHT. ASHFIN MOH AMMED

ARCHT LOIRA ZAHANA KHAN

ID

B_P-05

VIEW

GROUND FLOOR
PLAN


SCALE

3/32" = 1'-0"

SEAL

0'1'2'3'

024

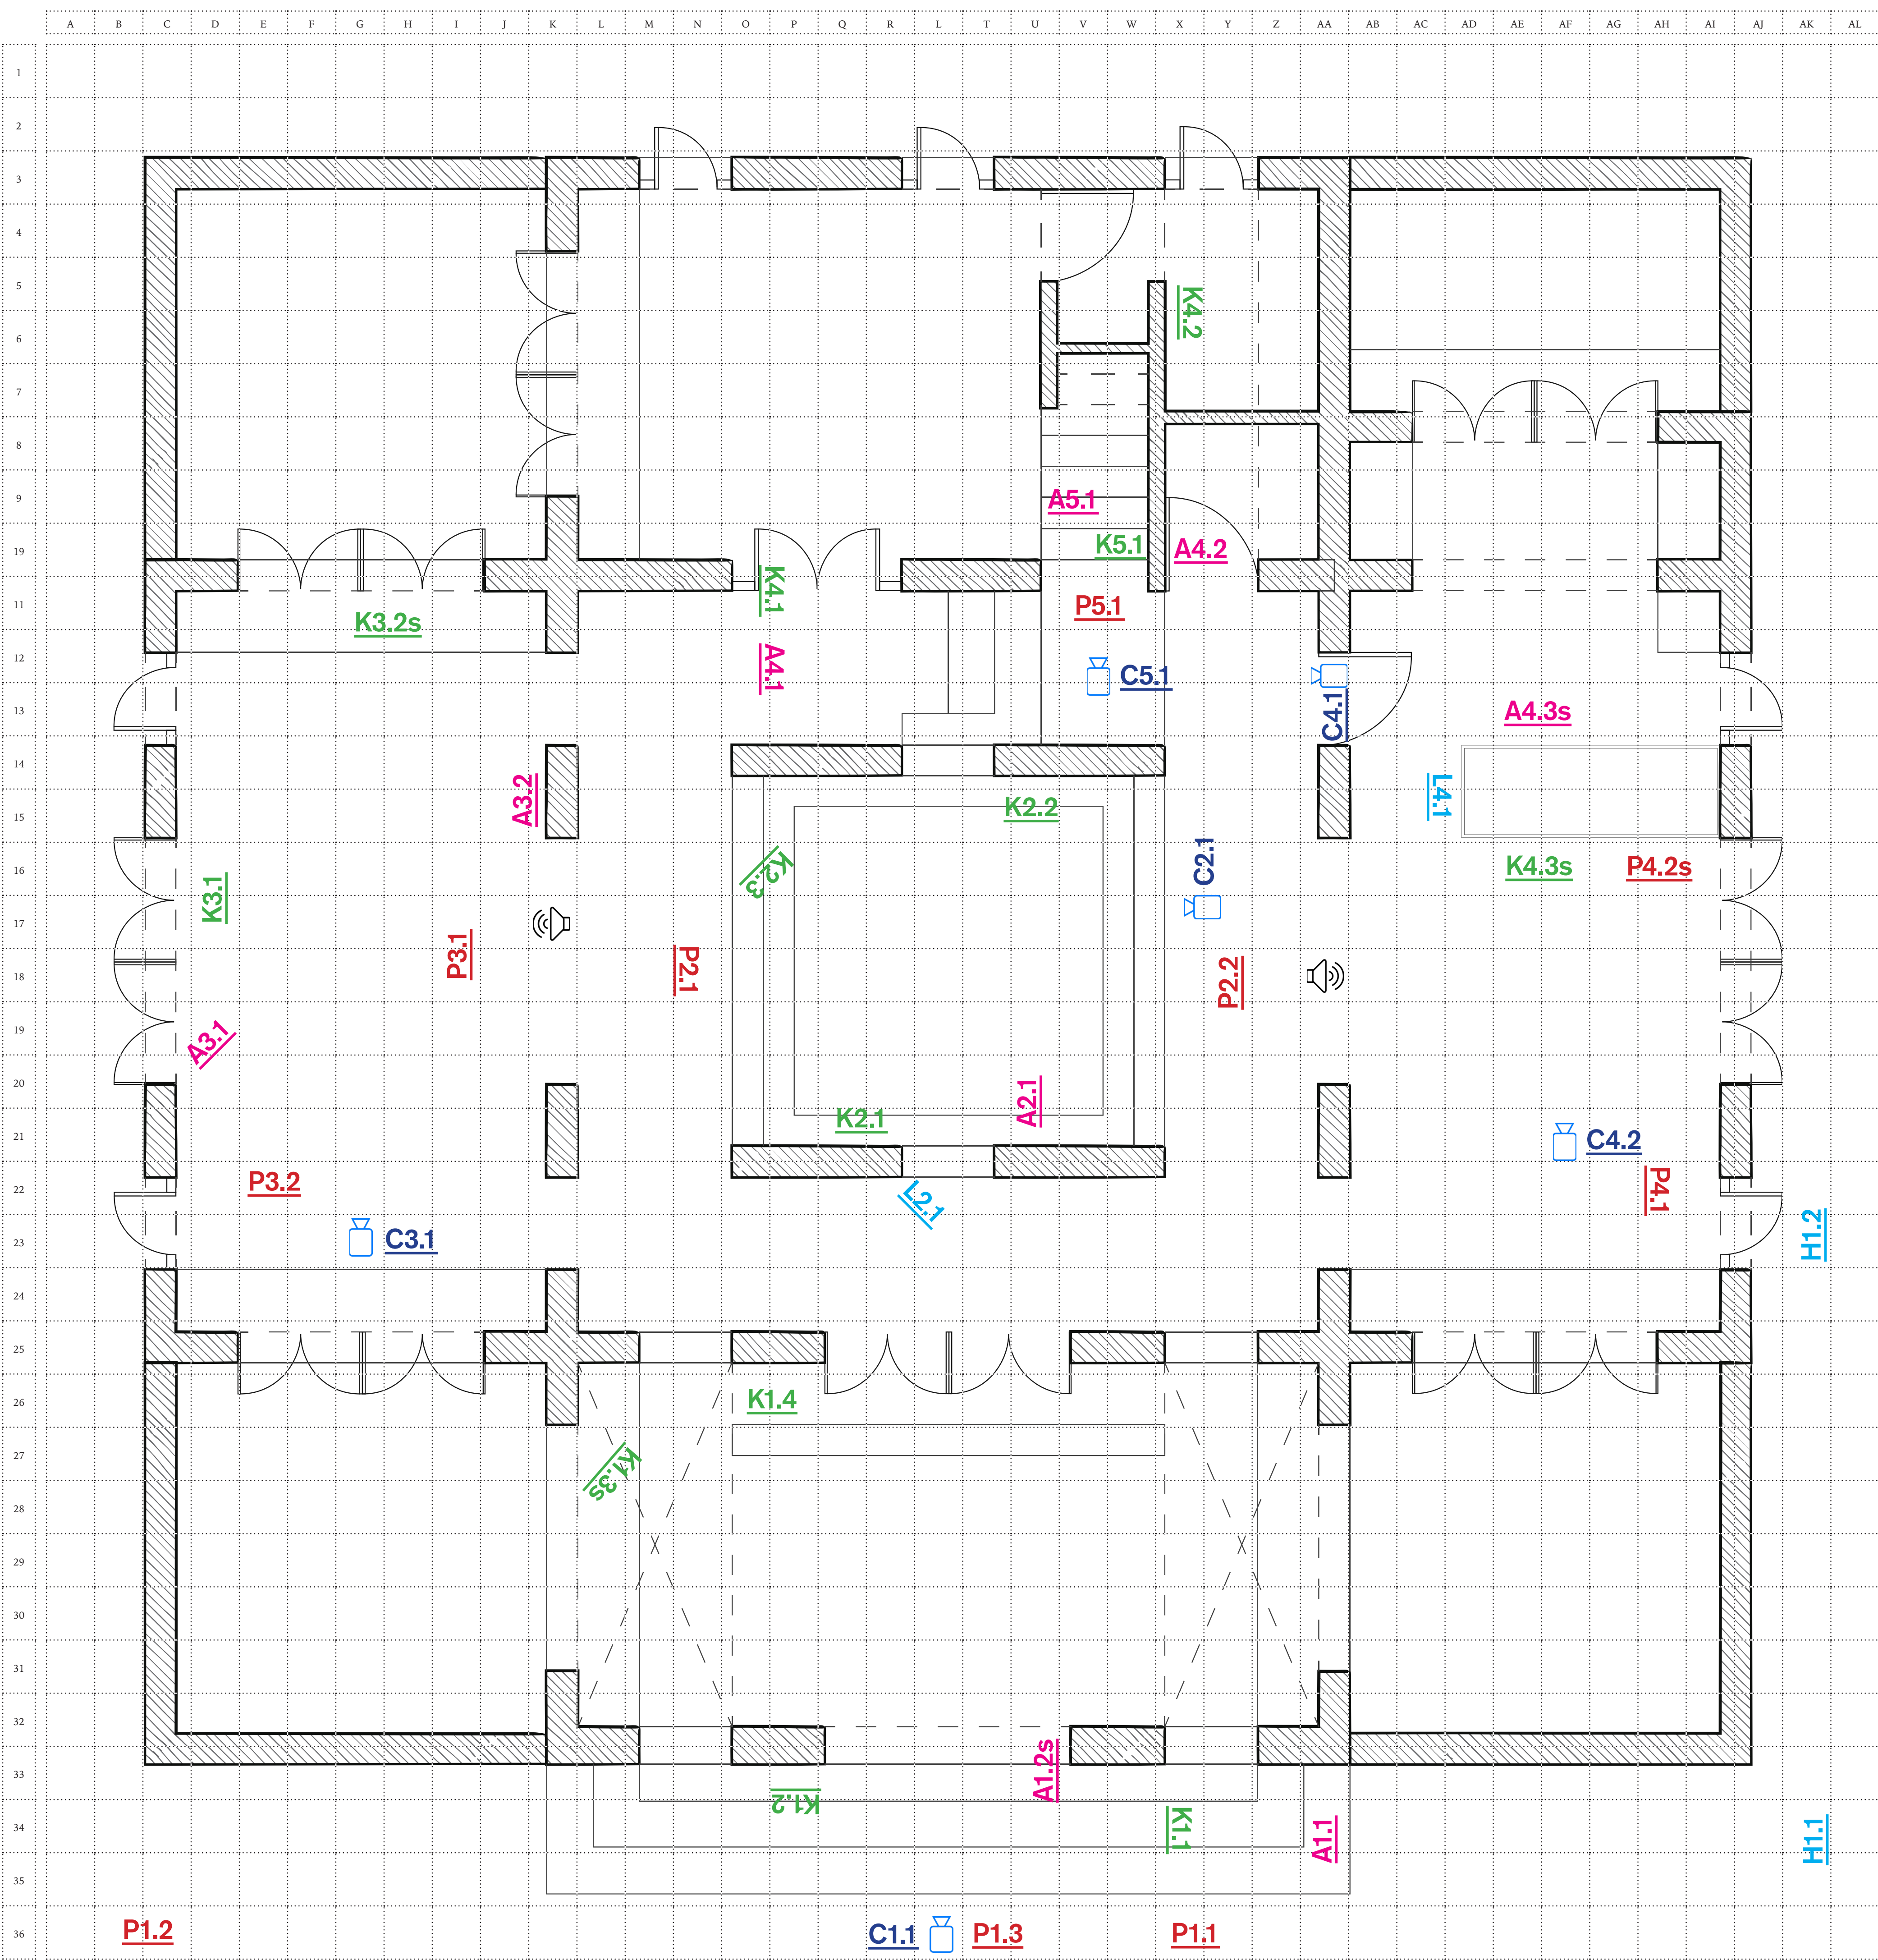

SITE LOCATION

ROUF
BUNGALOW,
DHAKA

DATE

13/02/2004

NAME

FHA

H 21/A R 15
DHANMONDI
DHAKA 1205
BANGLADESH

LEGAL

ALL RIGHTS RESERVED.
NO PART OF THIS
DRAWING MAY BE
REDUCED IN ANY FORM
WITHOUT PRIOR
APPROVAL

CONSULTANTS

ARCHT.
FARAH HAQUE
(T-012)

ARCHT. ASHFIN
MOH AMMED

ARCHT LOIRA
ZAHANA KHAN

ID

B_P-05

VIEW

FIRST FLOOR
PLAN

SCALE

3/32" = 1'-0"

SEAL

